



TIMBER DOUBLE - ACTION DOORFRAME

FD30 Offset Door Leaf- DFT1043PD


Isometric

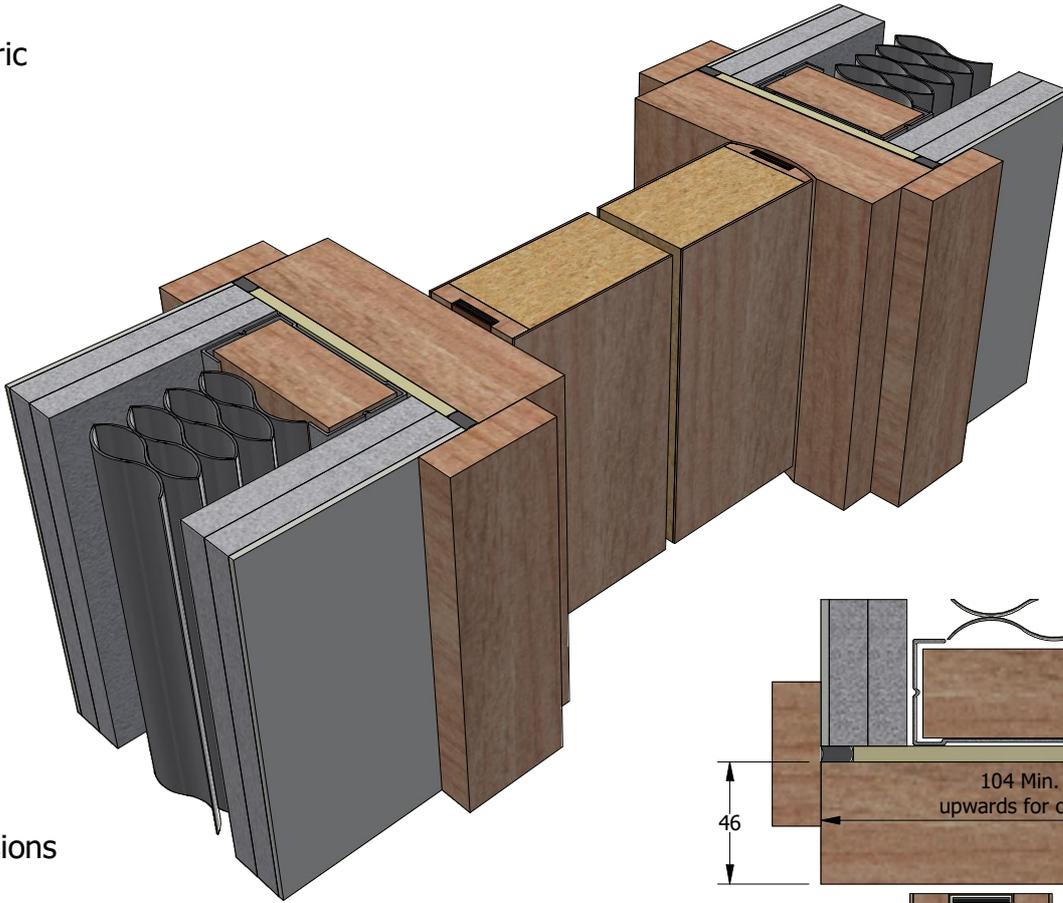

Dimensions

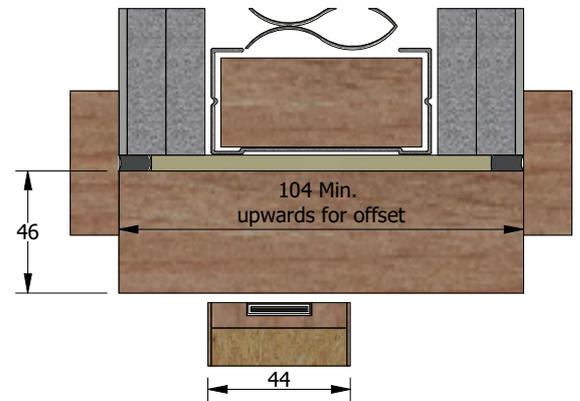

HEAD DETAIL

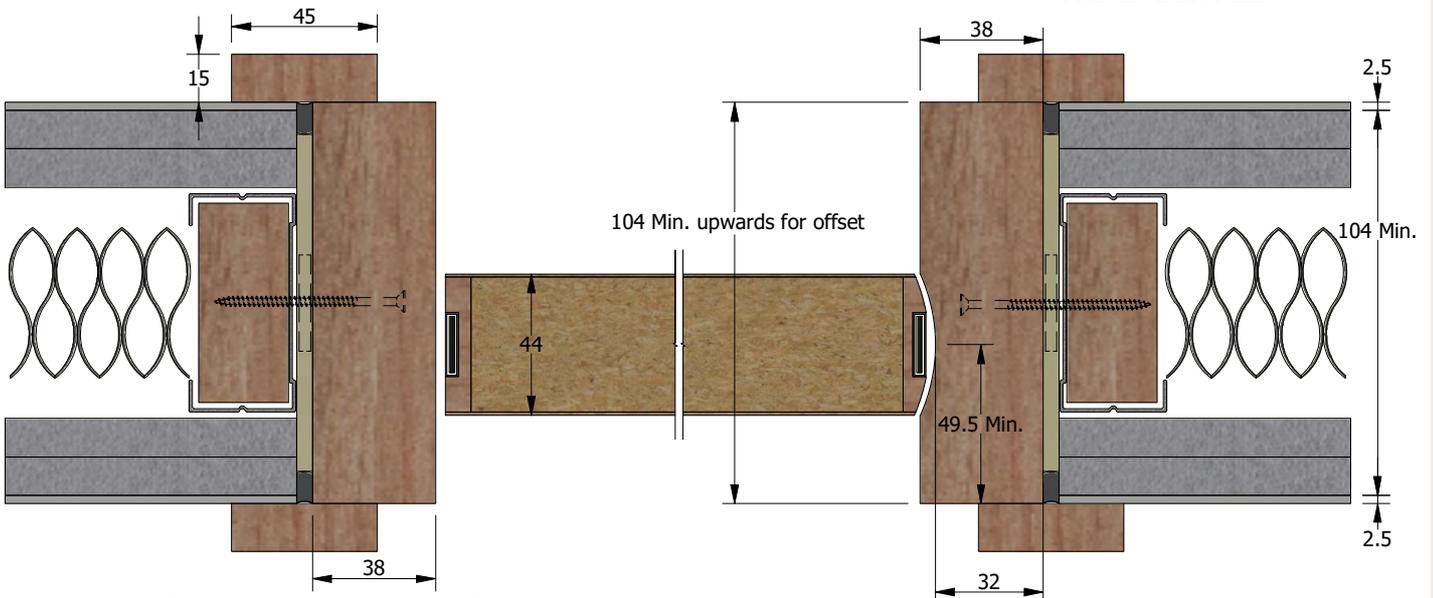

*Details For Illustrative Purpose Only.



forza-doors.com

01403 711 126

info@forza-doors.com

Specification

Door:	FCH only
Liner:	Solid Timber min. density 450kg/m ³
Stop/Architrave:	Solid Timber
	20x4mm Intumescent
	Mineral Wool
	Intumescent mastic
	Fixing Packer

Title TIMBER DOUBLE - ACTION DOORFRAME(OFFSET LEAF)

Code DFT1043P FD30

Issue 1 Sheet 1 of 1

Date 13/03/2026

Dwg Nr. FZD0170a