




TIMBER DOUBLE - ACTION DOORFRAME

FD30 Centered Door Leaf - DFT993PD

Isometric

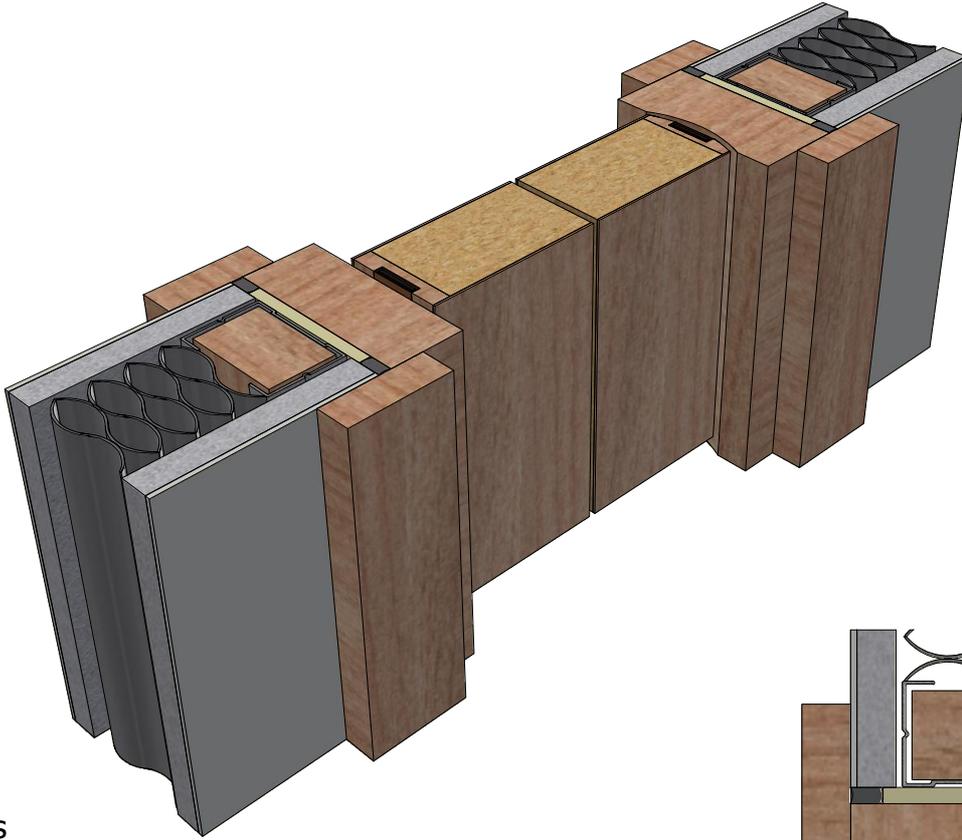

Dimensions

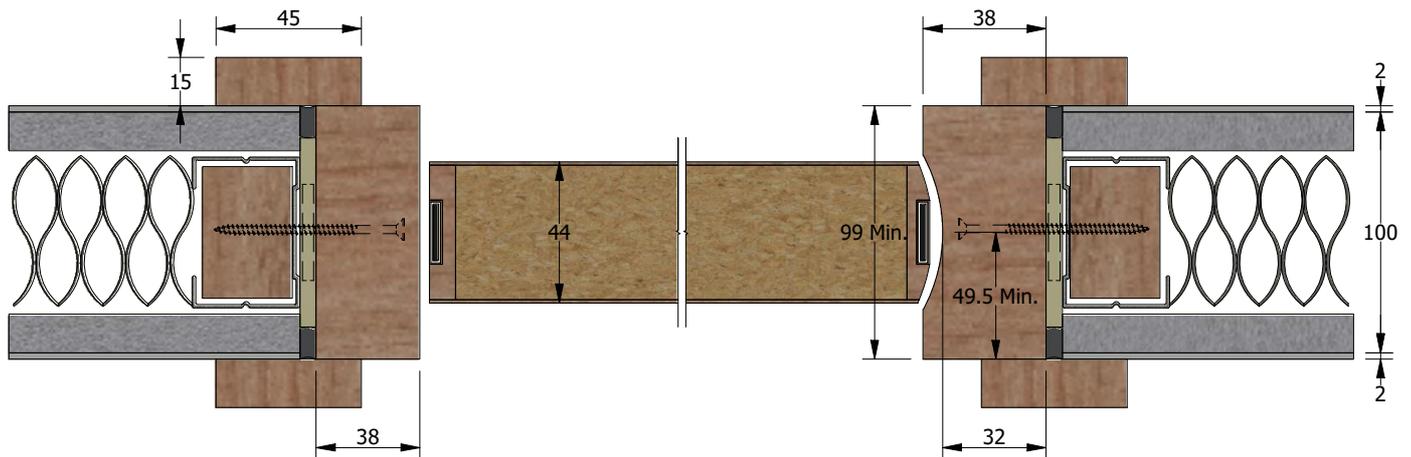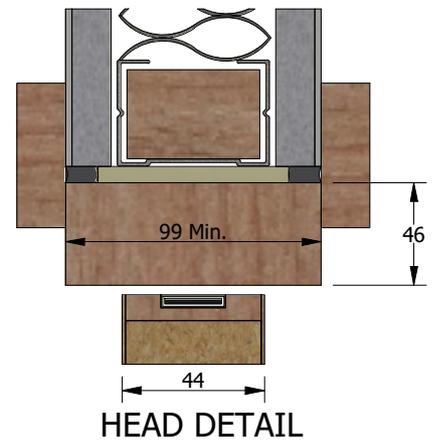

*Details For Illustrative Purpose Only.



forza-doors.com
01403 711 126
info@forza-doors.com

Specification

Door:	FCH only
Liner:	Solid Timber min. density 450kg/m ³
Stop/Architrave:	Solid Timber
	20x4mm Intumescent
	Mineral Wool
	Intumescent mastic
	Fixing Packer

Title	TIMBER DOUBLE - ACTION DOORFRAME (CENTRE)	
Code	DFT993P FD30	
Issue	3	Sheet 1of1
Date	13/03/2026	
Dwg Nr.	FZD0170	