


TIMBER DOORFRAME FD60


2X DOUBLE DOORS MINIMUM CENTRAL PARTITION

Maximum of 5no. single or double door assemblies. For more please email our technical team at technical@forza-doors.com


Plan Detail

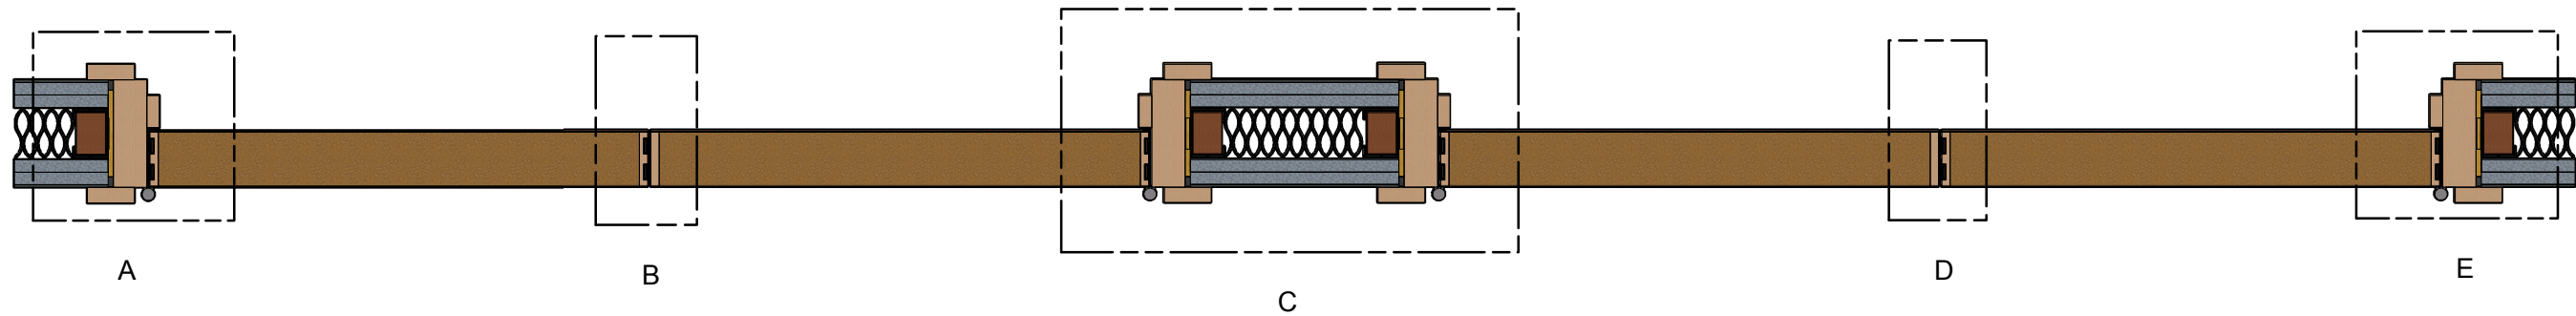


Detail A

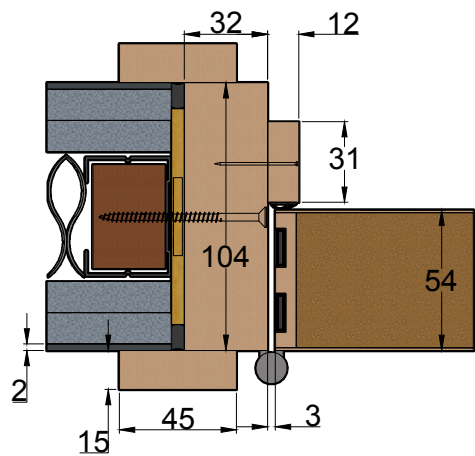


Detail B1

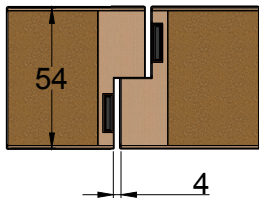


Detail B

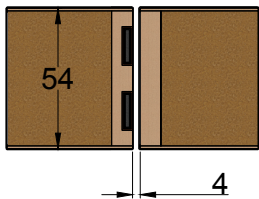


Detail C

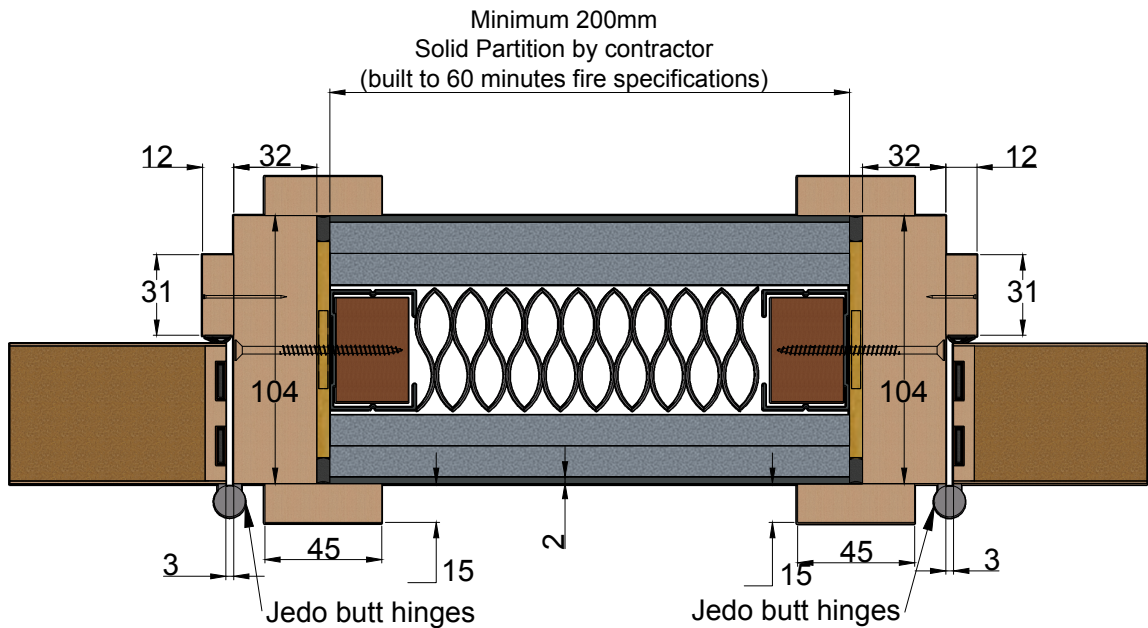


Detail D1

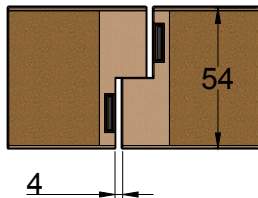

Detail D

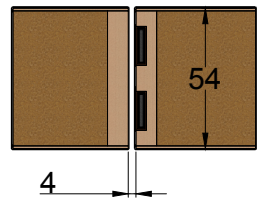


Detail E

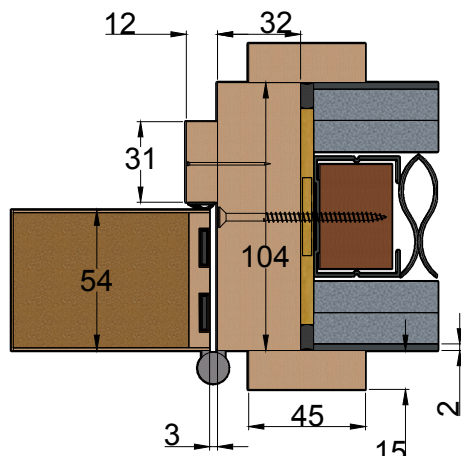

Specification

Door:	Timber Particle Board
Liner:	Solid Timber
Stop/Architrave:	Solid Timber
	Mineral wool
	Intumescent mastic

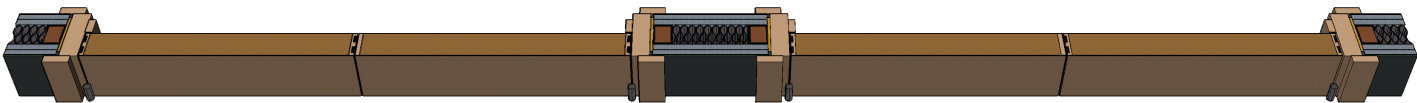

15x4mm Intumescent

Title	Back to Back Double Doorframe FD60		
Code			
Sheet	1 of 1	Date	20/01/2023
Issue	V1	Dwg No	FZD5503



forza-doors.com
01403 711 126
sales@forza-doors.com