



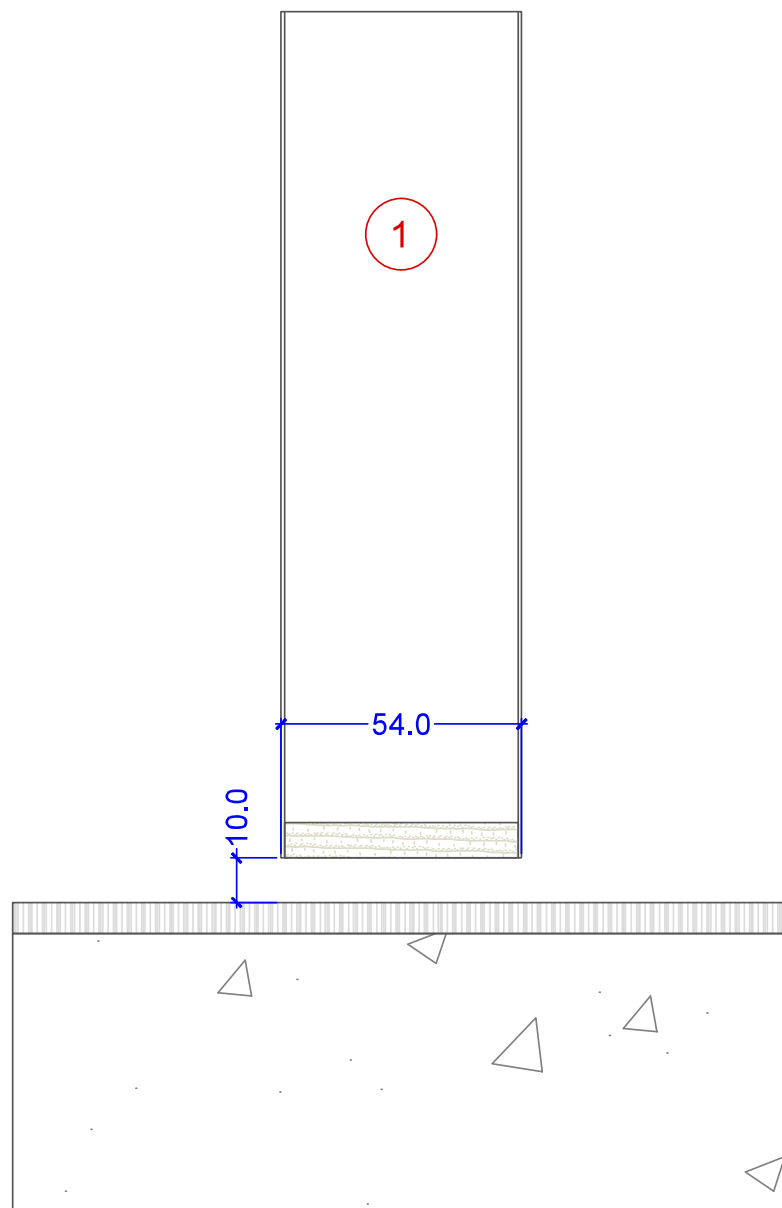

Standard Non Combustible threshold

- 10mm (max) gap


Note: If smoke control is required then max gap is 3mm or drop seal fitted

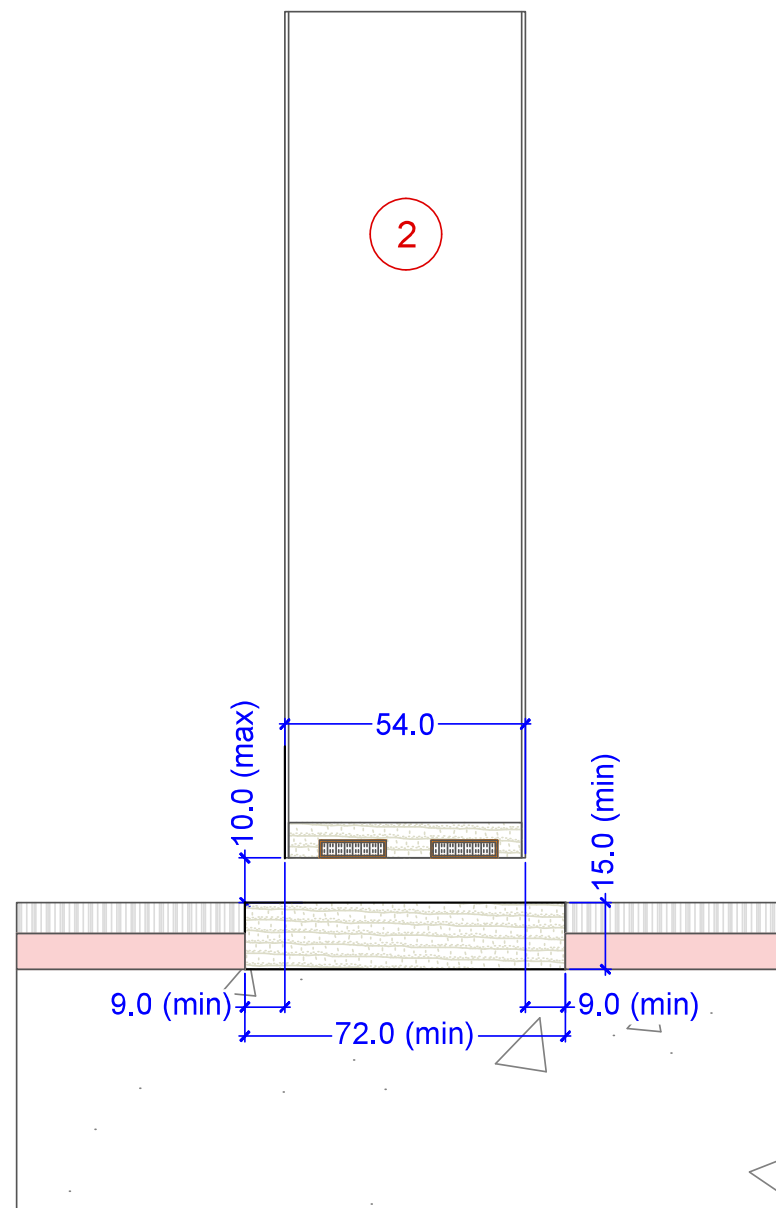

Flush Hardwood Threshold - 640kg/m³ (min)

- 10mm (max) gap
- 15mm (min) thick threshold.
- Threshold must be 9mm (min) wider than door leaf at each face
- 2 qty 15mm x 4mm intumescent strip in base of door leaf

Note: If smoke control is required then max gap is 3mm or drop seal fitted

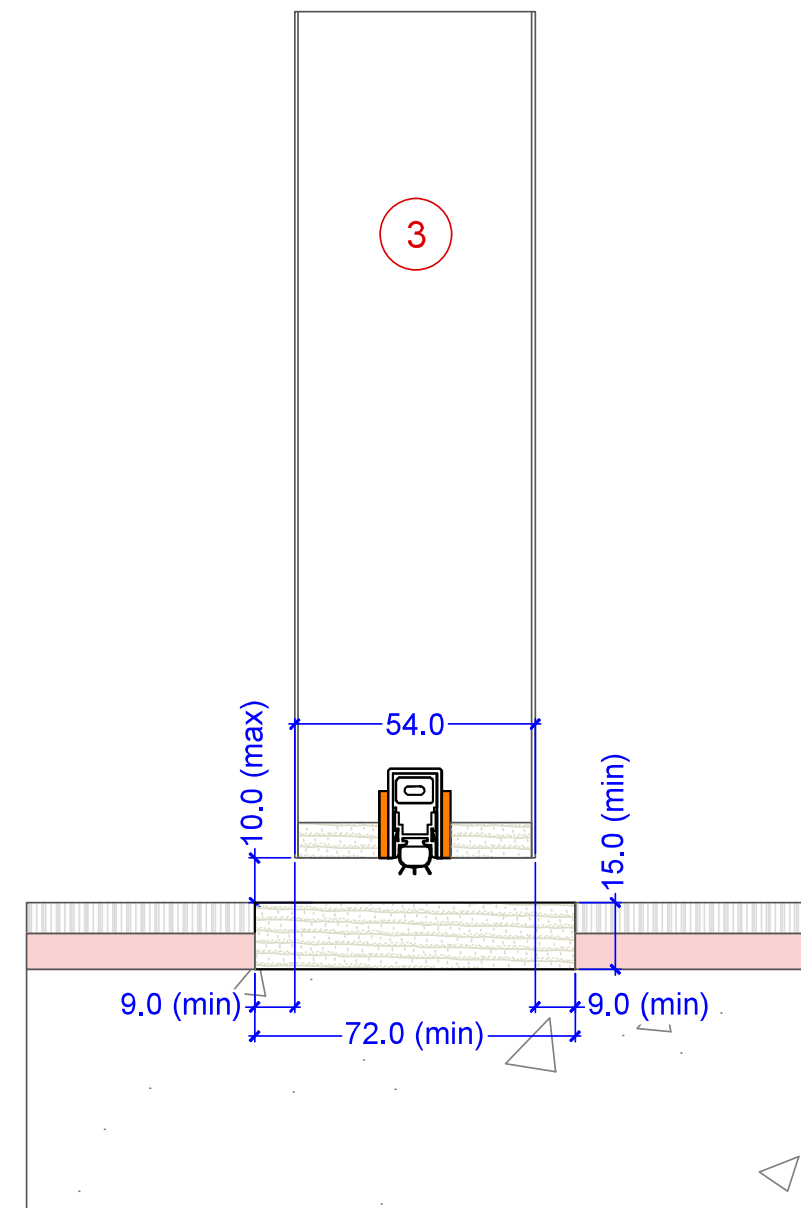

Flush Hardwood Threshold - 640kg/m³ (min)

- 10mm (max) gap
- 15mm (min) thick threshold.
- Threshold must be 9mm (min) wider than door leaf at each face
- Drop down seal must be fitted with 15 x 2mm graphite strip to each vertical edge of drop down seal body

Drawing No: FZD5335
Issue: 1
Date: 01.04.21

DESCRIPTION
Threshold Options (FD60)

Scale: As Shown @ A3



forza-doors.com
01403 711 126
info@forza-doors.com