




# TIMBER DOUBLE - ACTION DOORFRAME

## NFR Centered Door Leaf - DFT793PD

Isometric

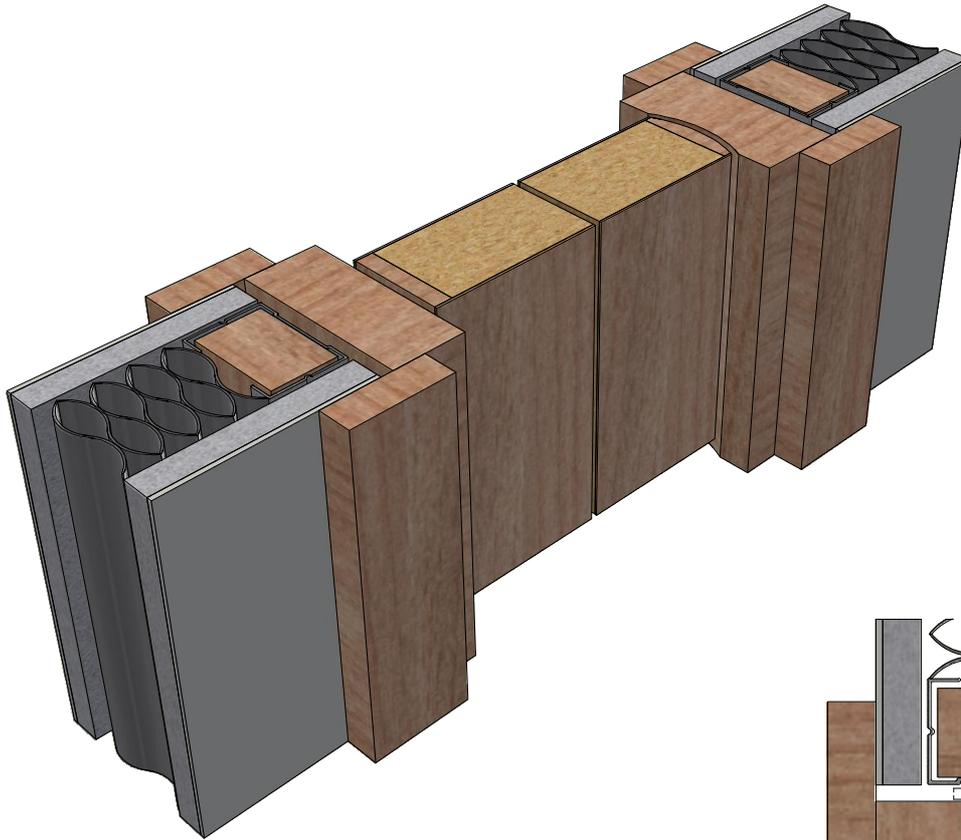

Dimensions

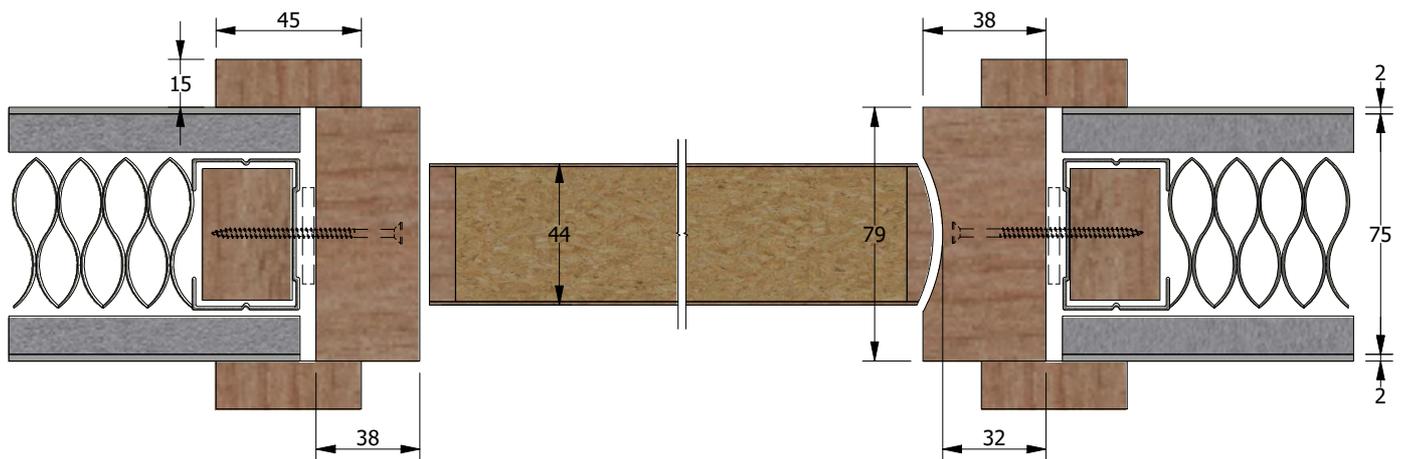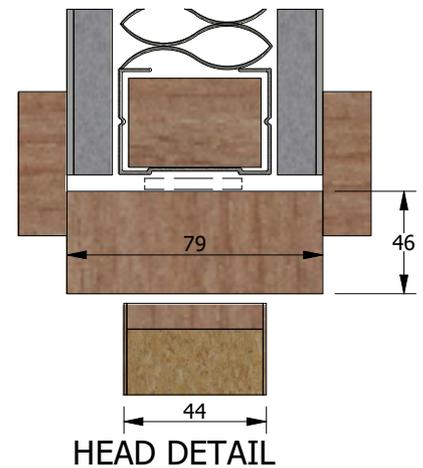

\*Door may be offset(NFR only)  
 \*Details For Illustrative Purpose Only.



forza-doors.com  
 01403 711 126  
 info@forza-doors.com

### Specification

Door: FCH, FCS, FCSD & FCMIII  
 Liner: Solid Timber min. density 450kg/m<sup>3</sup>  
 Stop/Architrave: Solid Timber  
 Fixing Packer

Title: TIMBER DOUBLE - ACTION DOORFRAME - CENTRE LEAF  
 Code: DFT793PD NFR  
 Issue: 3 Sheet: 1of1  
 Date: 13/03/2026  
 Dwg Nr. FZD0152