




# TIMBER DOUBLE - ACTION DOORFRAME

## FD60 Centered Door Leaf - DFT993PD

Isometric

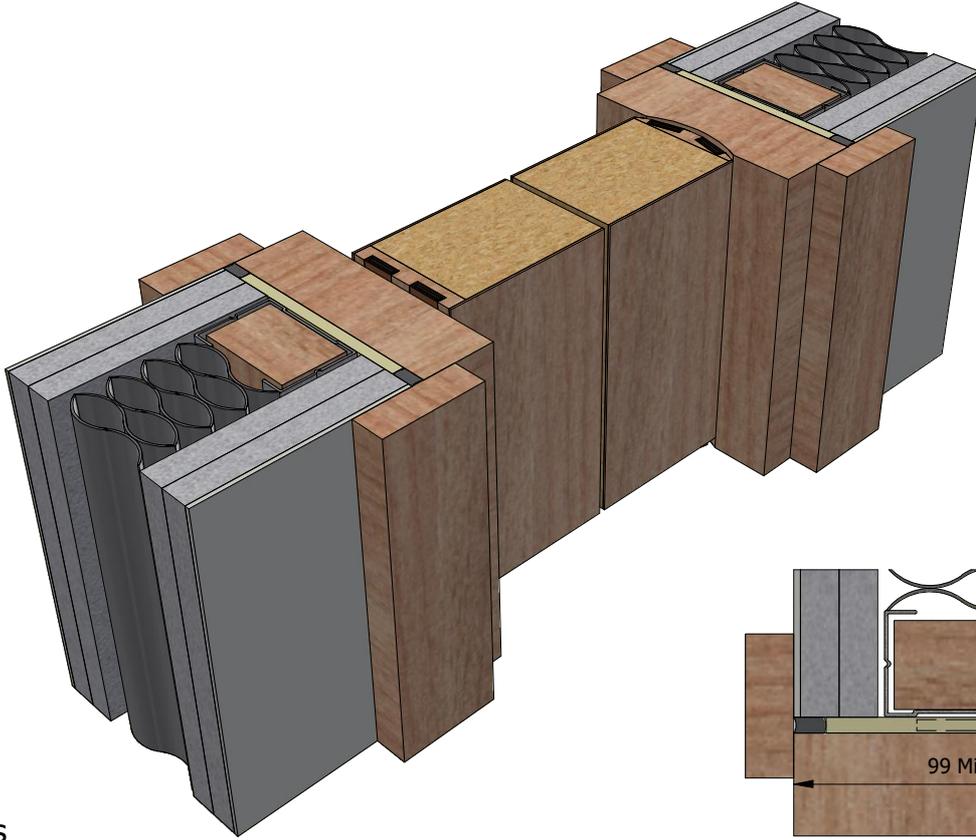

Dimensions

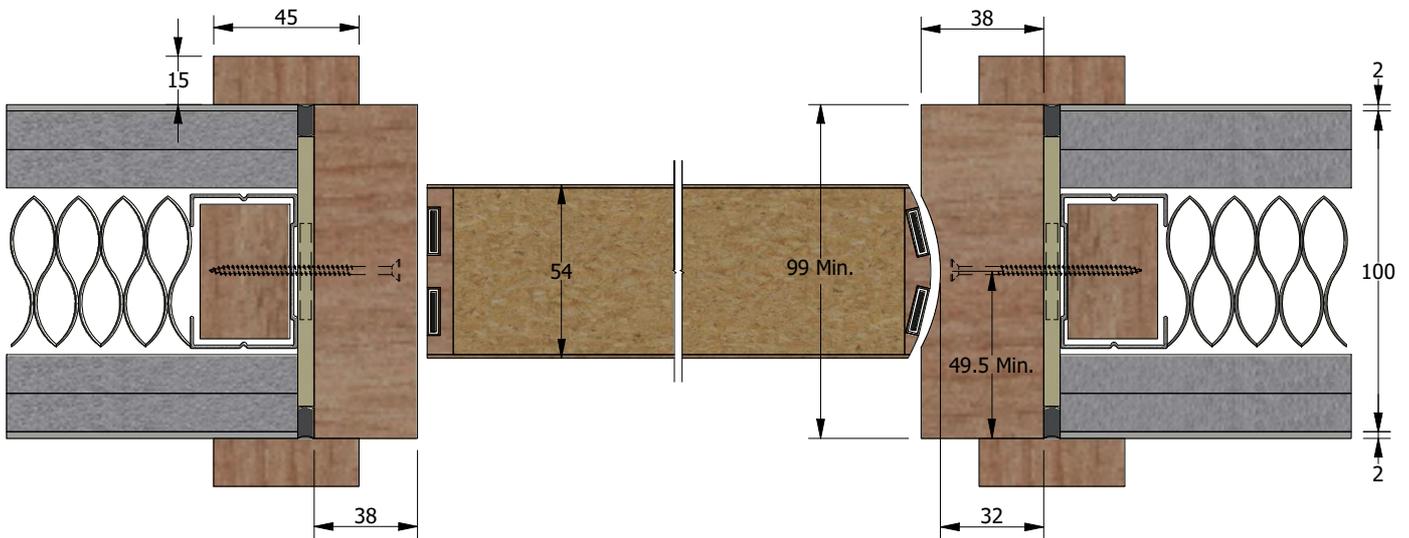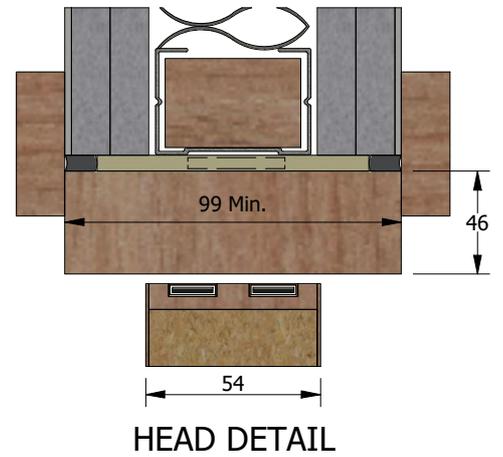

\*Details For Illustrative Purpose Only.



forza-doors.com  
01403 711 126  
info@forza-doors.com

### Specification

|   |  |
|---|--|
| Door:   | FCH & FCS                                      |
| Liner:  | Solid Timber min. density 640kg/m <sup>3</sup> |
| Stop/Architrave:  | Solid Timber                                   |
|  | 15x4mm Intumescent                             |
|  | Mineral Wool                                   |
|  | Intumescent mastic                             |
|  | Fixing Packer                                  |

|                |  |
|----------------|--|
| <b>Title</b>   | TIMBER DOUBLE - ACTION DOORFRAME (CENTRE LEAF) |
| <b>Code</b>    | DFT993PD FD60                                  |
| <b>Issue</b>   | 3  |
| <b>Sheet</b>   | 1 of 1   |
| <b>Date</b>    | 13/03/2026                                     |
| <b>Dwg Nr.</b> | FZD0185  |