



TIMBER DOUBLE - ACTION DOORFRAME

FD60 Offset Door Leaf- DFT1043PD

Isometric

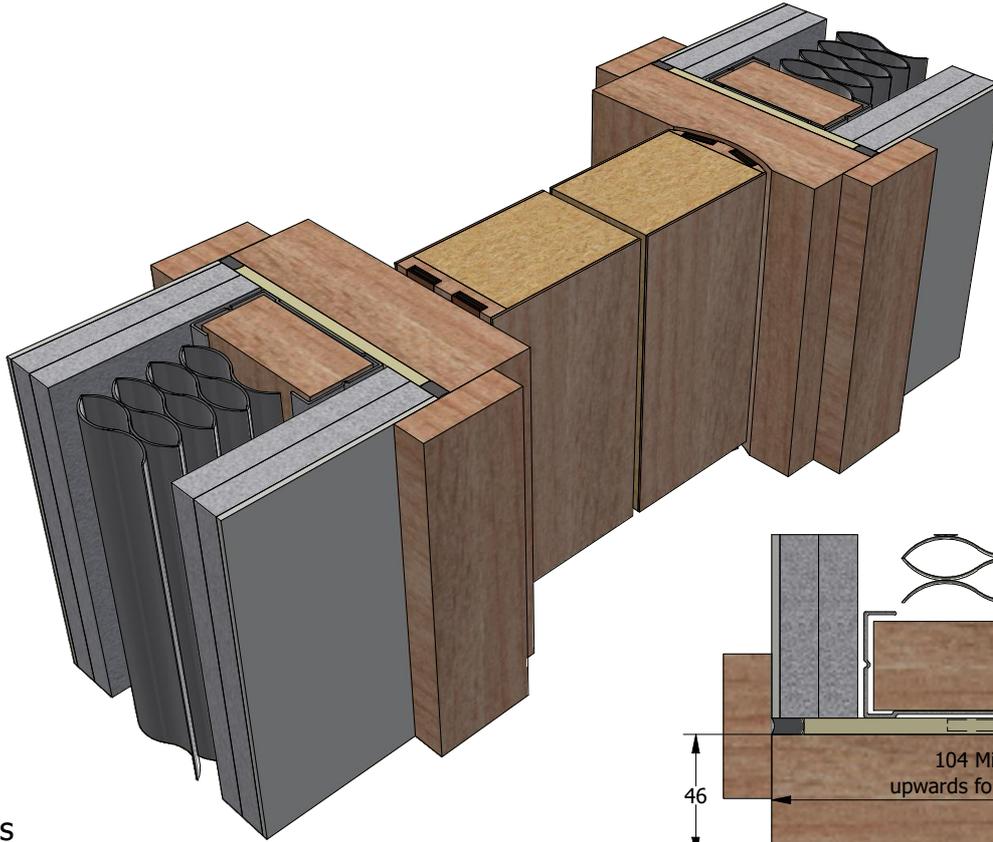

Dimensions

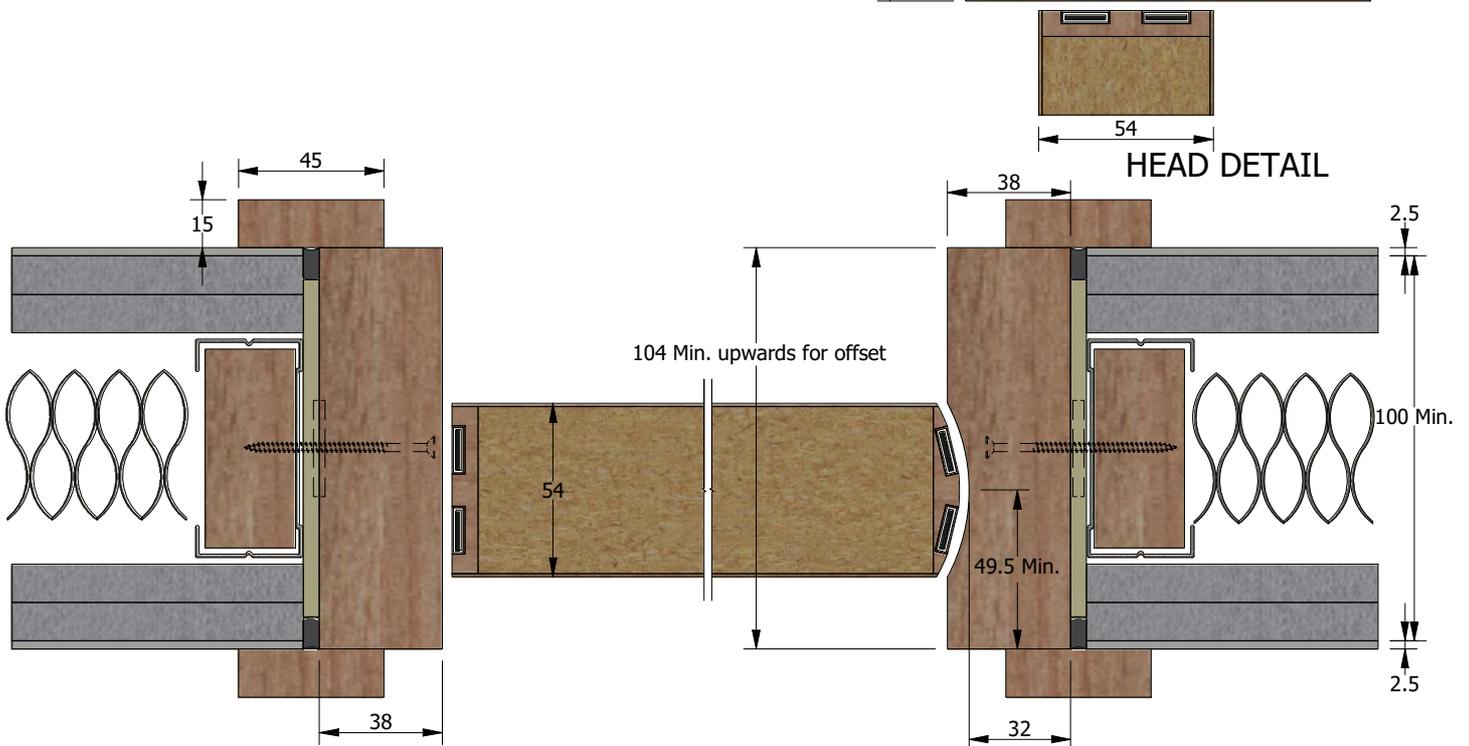

*Details For Illustrative Purpose Only.




forza-doors.com

01403 711 126

info@forza-doors.com

Specification

 Door:	FCH & FCS
Liner:	Solid Timber min. density 640kg/m ³
Stop/Architrave:	Solid Timber
	15x4mm Intumescent
	Mineral Wool
	Intumescent mastic
	Fixing Packer

Title TIMBER DOUBLE - ACTION DOORFRAME - OFFSET LEAF

Code DFT1043PD FD60

Issue 1 Sheet 1 of 1

Date 13/03/2026

Dwg Nr. FZD0185a